


BELHAVEN


at
ROADS END

HOUSE TYPE:		
MILL HOUSE		
DRAWING TITLE:		
FLOOR PLANS		
SCALE:	DATE:	PROJECT NO.:
1/4" = 1'-0"	OCT 2007	07.01
DRAWING NUMBER:		
A.1		

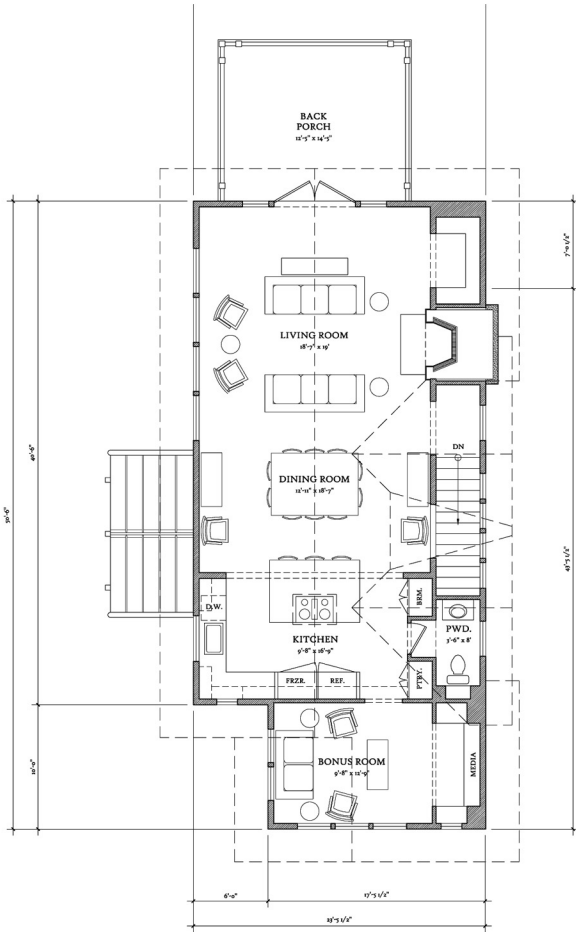

02
A.1
SECOND FLOOR PLAN
1/4" = 1'-0" SCALE

LOBBY SF

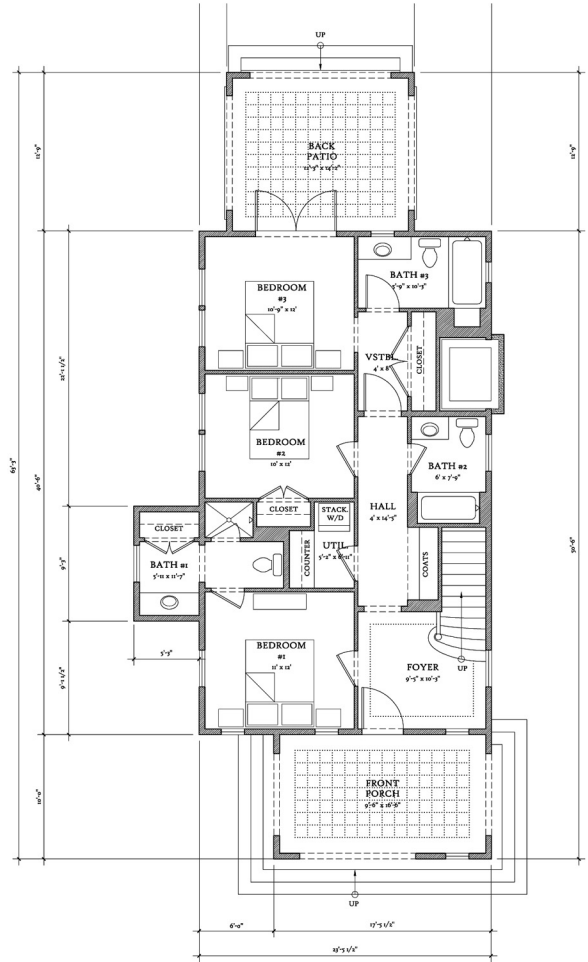

01
A.1
FIRST FLOOR PLAN
1/4" = 1'-0" SCALE

979 SF

