


BELHAVEN

at
ROADS END

HOUSE TYPE		
MILL HOUSE B		
DRAWING TITLE		
FLOOR PLANS		
SCALE:	DATE:	PROJECT NO.:
1/4" = 1'-0"	OCT 2007	07.01
DRAWING NUMBER		
B.1		

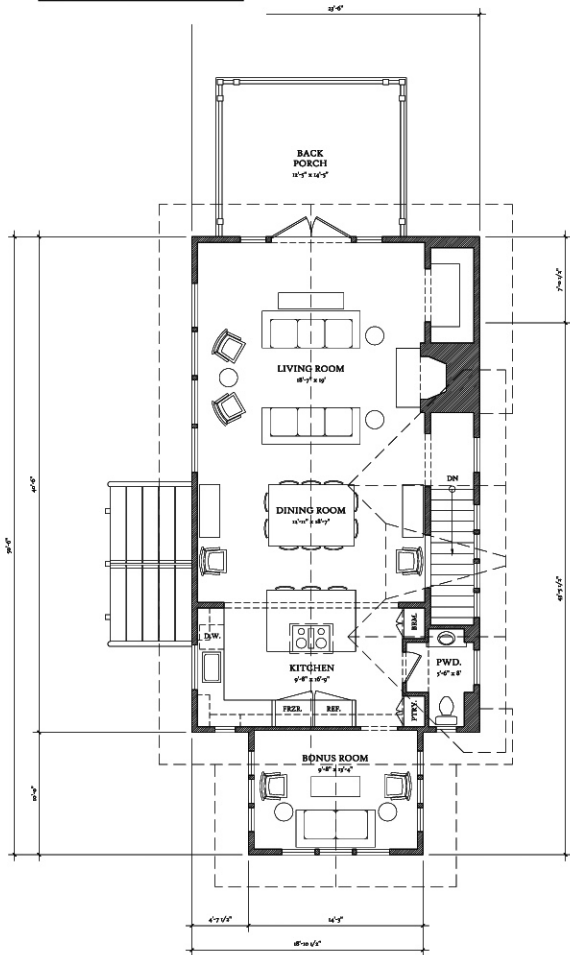


02

SECOND FLOOR PLAN

1/4" = 1'-0" SCALE

Look SF

N

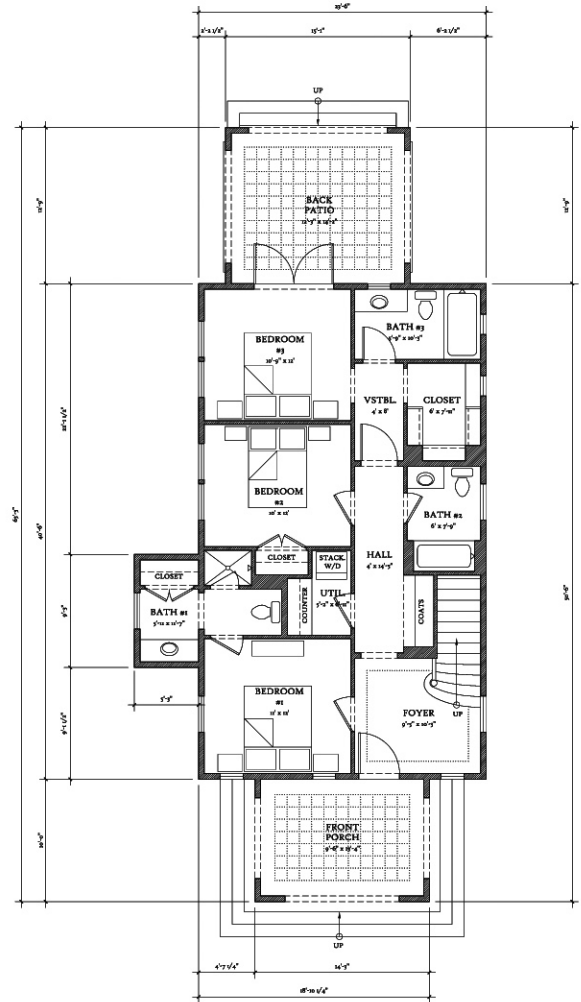

01

FIRST FLOOR PLAN

1/4" = 1'-0" SCALE

Look SF

N