


BELHAVEN

at
ROADS END

HOUSE TYPE:		
ORCHARDS HOUSE		
DRAWING TITLE:		
FLOOR PLANS		
SCALE:	DATE:	PROJECT NO.:
1/4" = 1'-0"	OCT 2007	07.01
DRAWING NUMBER:		
A.1		

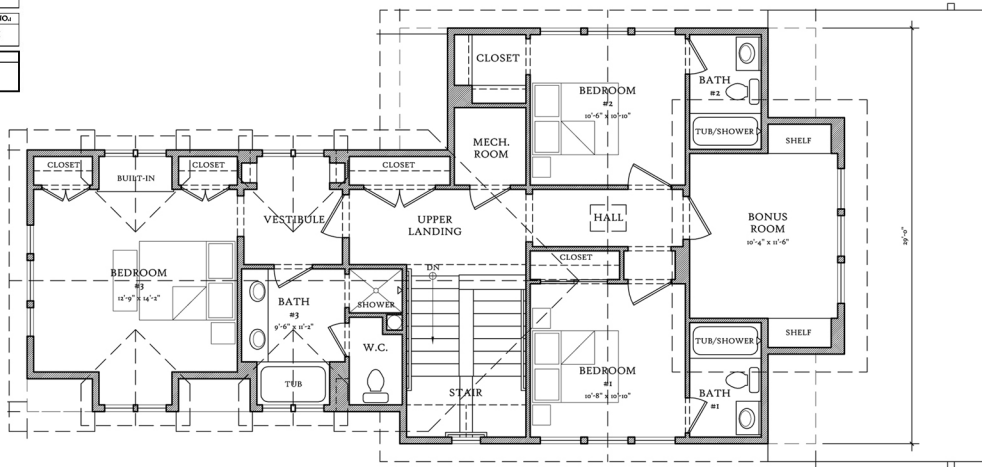


2 SECOND FLOOR PLAN

1/8" = 1'-0" SCALE

1,100 SF

LOT 7

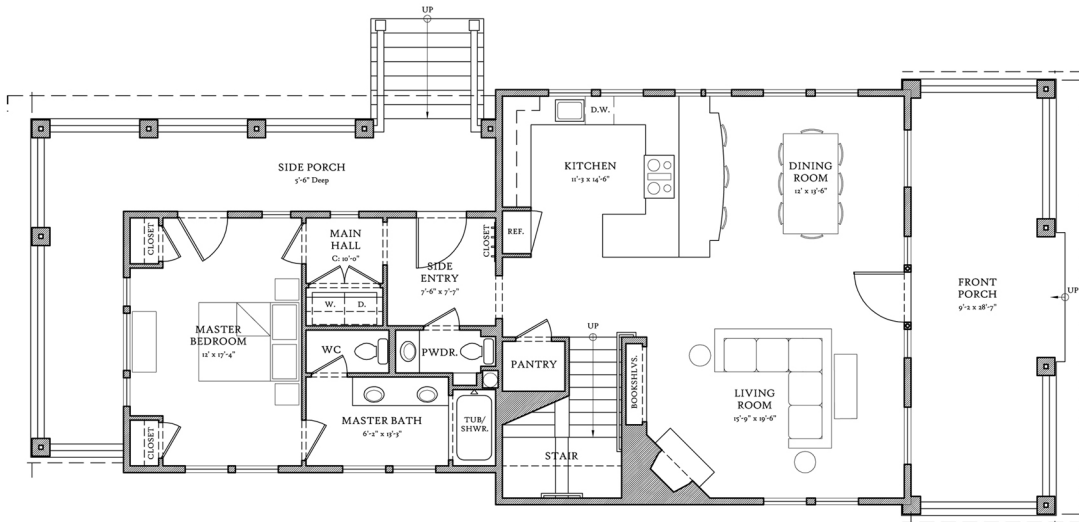

I FIRST FLOOR PLAN

1/8" = 1'-0" SCALE

1,315 SF

LOT 7