



BELHAVEN

at
ROADS END

HOUSE TYPE:		
ISABEL TERRACE LOT 34		
DRAWING TITLE:		
FLOOR PLANS		
SCALE:	DATE:	PROJECT NO.:
1/4" = 1'-0"	APRIL 2008	07.01
DRAWING NUMBER:		
A.3		

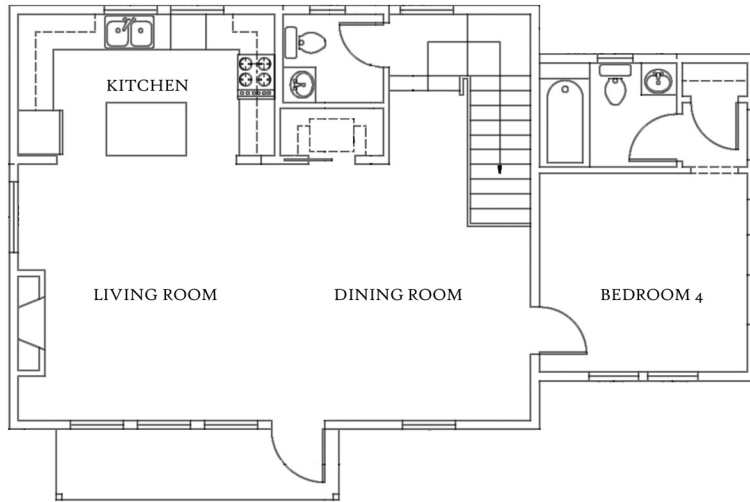

02 SECOND FLOOR PLAN 668 SF
A.1 1/4" = 1'-0" SCALE N

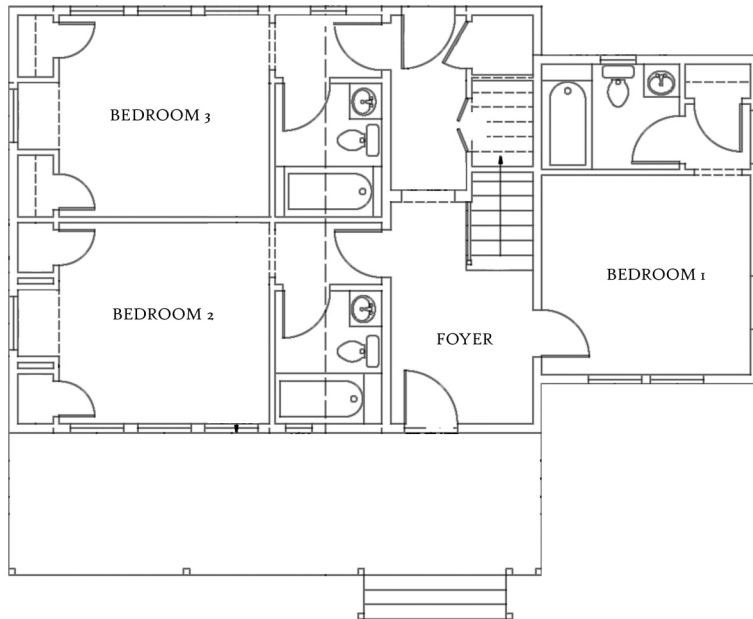

01 FIRST FLOOR PLAN 1460 SF
A.1 1/4" = 1'-0" SCALE N