

BELHAVEN


at
ROADS END

HOUSE TYPE:		
MILL HOUSE		
DRAWING TITLE:		
ELEVATIONS		
SCALE:	DATE:	PROJECT NO.:
1/4" = 1'-0"	OCT 2007	07.01
DRAWING NUMBER:		
A.1		




01
A.4

SIDE (EAST) ELEVATION
1/4" = 1'-0" SCALE

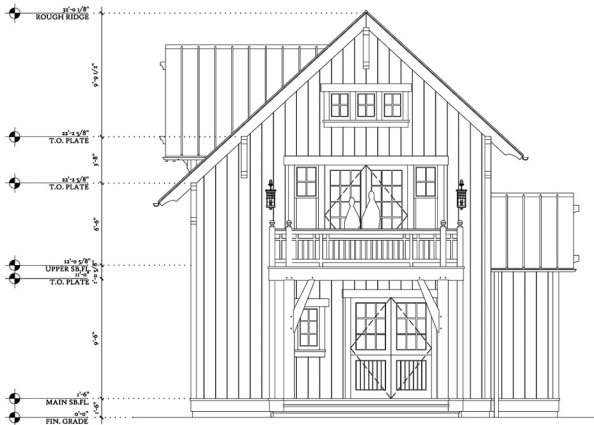

01
A.3

REAR (NORTH) ELEVATION
1/4" = 1'-0" SCALE

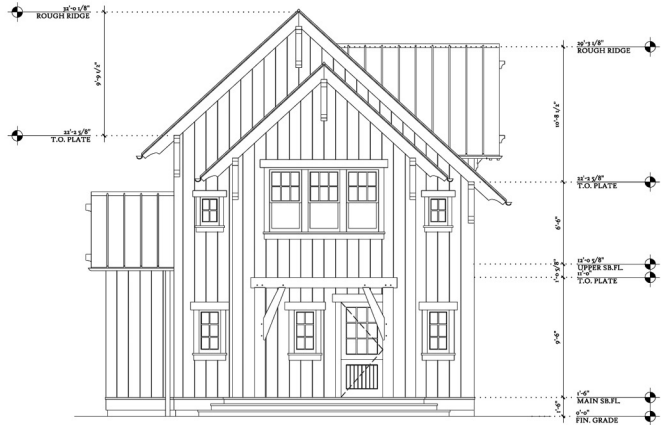

02
A.3

FRONT (SOUTH) ELEVATION
1/4" = 1'-0" SCALE