

BELHAVEN

at
ROADS END



HOUSE TYPE:		
MILL HOUSE B		
DRAWING TITLE:		
ELEVATIONS		
SCALE:	DATE:	PROJECT NO.:
1/4" = 1'-0"	OCT 2007	07.01
DRAWING NUMBER:		
B.1		



01
A-4

SIDE (EAST) ELEVATION

1/4" = 1'-0" SCALE

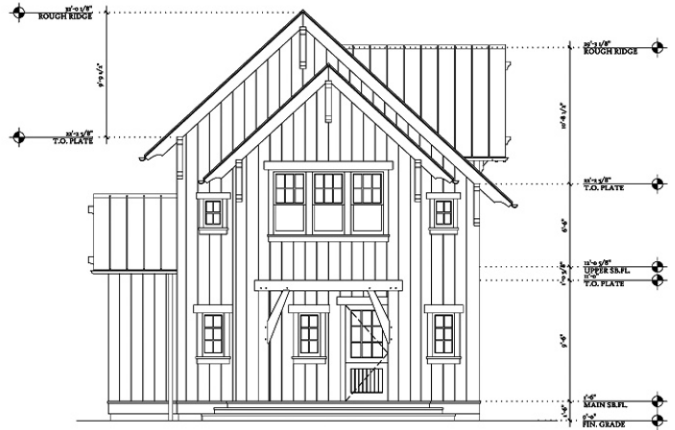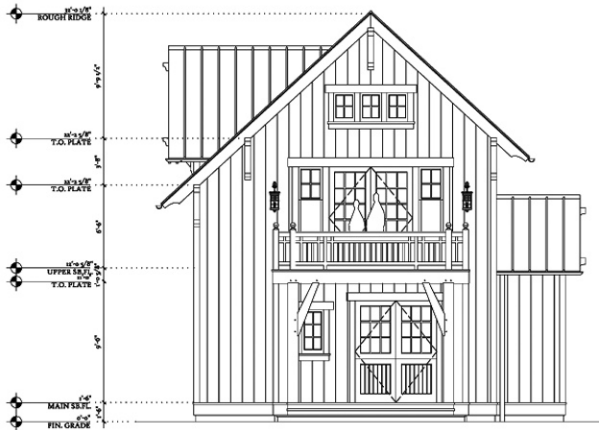

01
A-3

REAR (NORTH) ELEVATION

1/4" = 1'-0" SCALE

02
A-3

FRONT (SOUTH) ELEVATION

1/4" = 1'-0" SCALE