
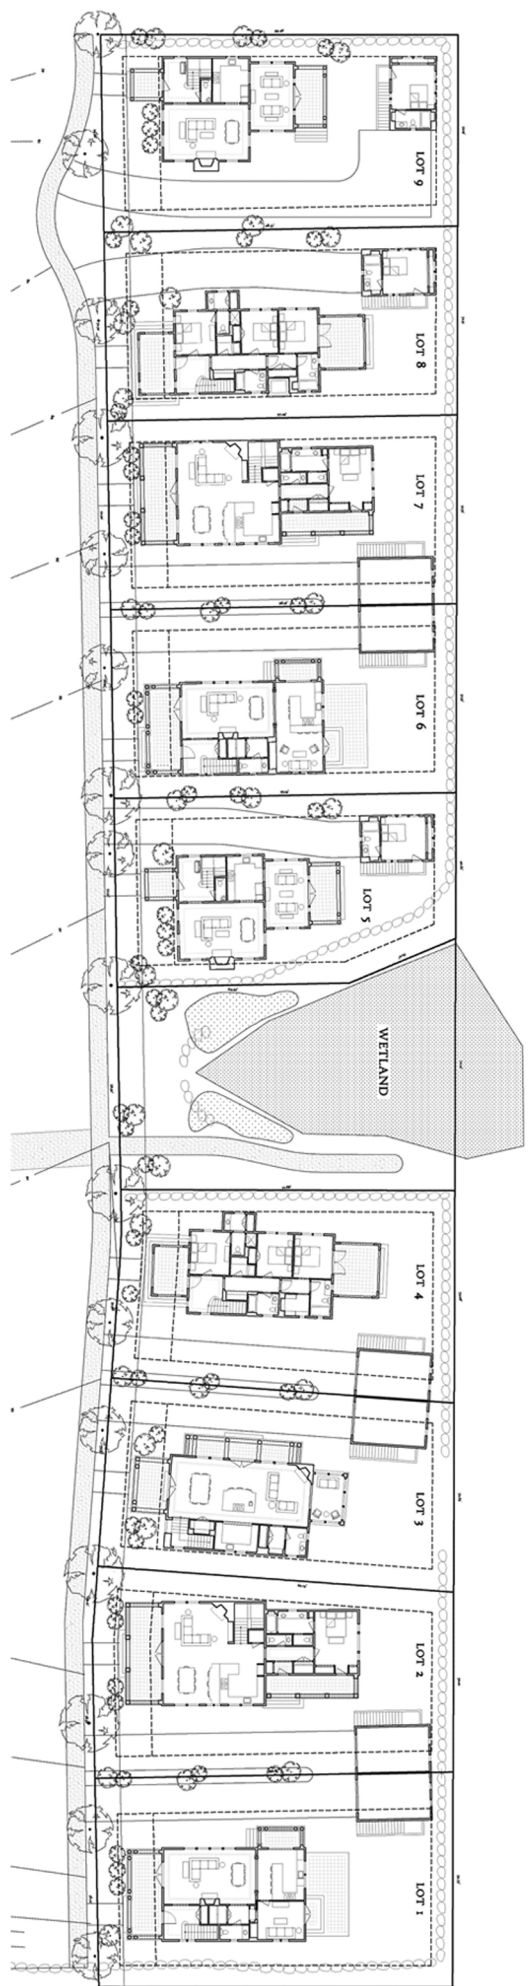


BELHAVEN

ROADS END

MASTER PLAN			
DRAWING TITLE			
LOTS 1 THRU 9 - MASTER PLAN			
SCALE	SHEET	PROJECTIONS	
1/4" = 1'-0"	CST 2007	07/01	
DRAWING NUMBER			
A.1			

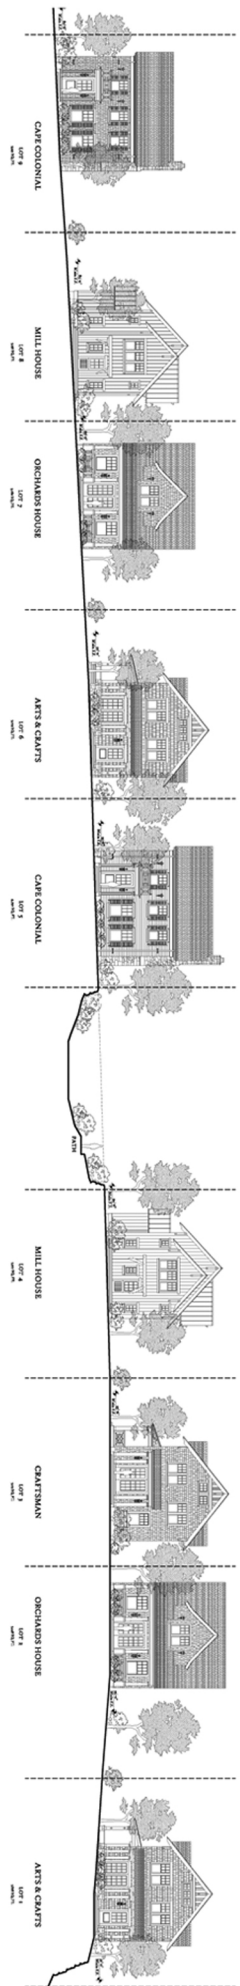

ALL INFORMATION SUBJECT TO CHANGE